

Study Carrels

PROPOSED FATIMA LIBRARY  
Sectional Elevation A-A

SCALE: 1/2"=1'-0"

THIS DRAWING IS TO BE READ IN CONJUNCTION  
WITH THE SPECIFICATIONS OF WORK AND  
RELEVANT STRUCTURAL AND SERVICES  
DRAWINGS

**DESIGN STUDIOS LTD**  
INTERIOR DESIGN CONSULTANTS  
#21, Henry Pierre Street, Woodbrook, Port of Spain.  
Telephone/ Fax: (868) 628-0781

JOB NAME & ADDRESS:

FATIMA COLLEGE

MUCURAPO ROAD, ST. JAMES  
PORT OF SPAIN, TRINIDAD, W.I.

TITLE: **PROPOSED LIBRARY**  
**Sectional Elevation A-A**


DATE: 27/06/11      CHK'D BY: J.CAMACHO

SCALE: 1/2"=1'-0"      PROJECT No.:

DRWN BY: S.RAMOUTAR      10/03/17

COPYRIGHT © 2010 DESIGN STUDIOS LTD.  
NO PART OF THIS WORK SHOULD BE REPRODUCED WITHOUT  
THE AUTHORIZATION OF THE COPYRIGHT OWNER.

No.	DATE	REVISION

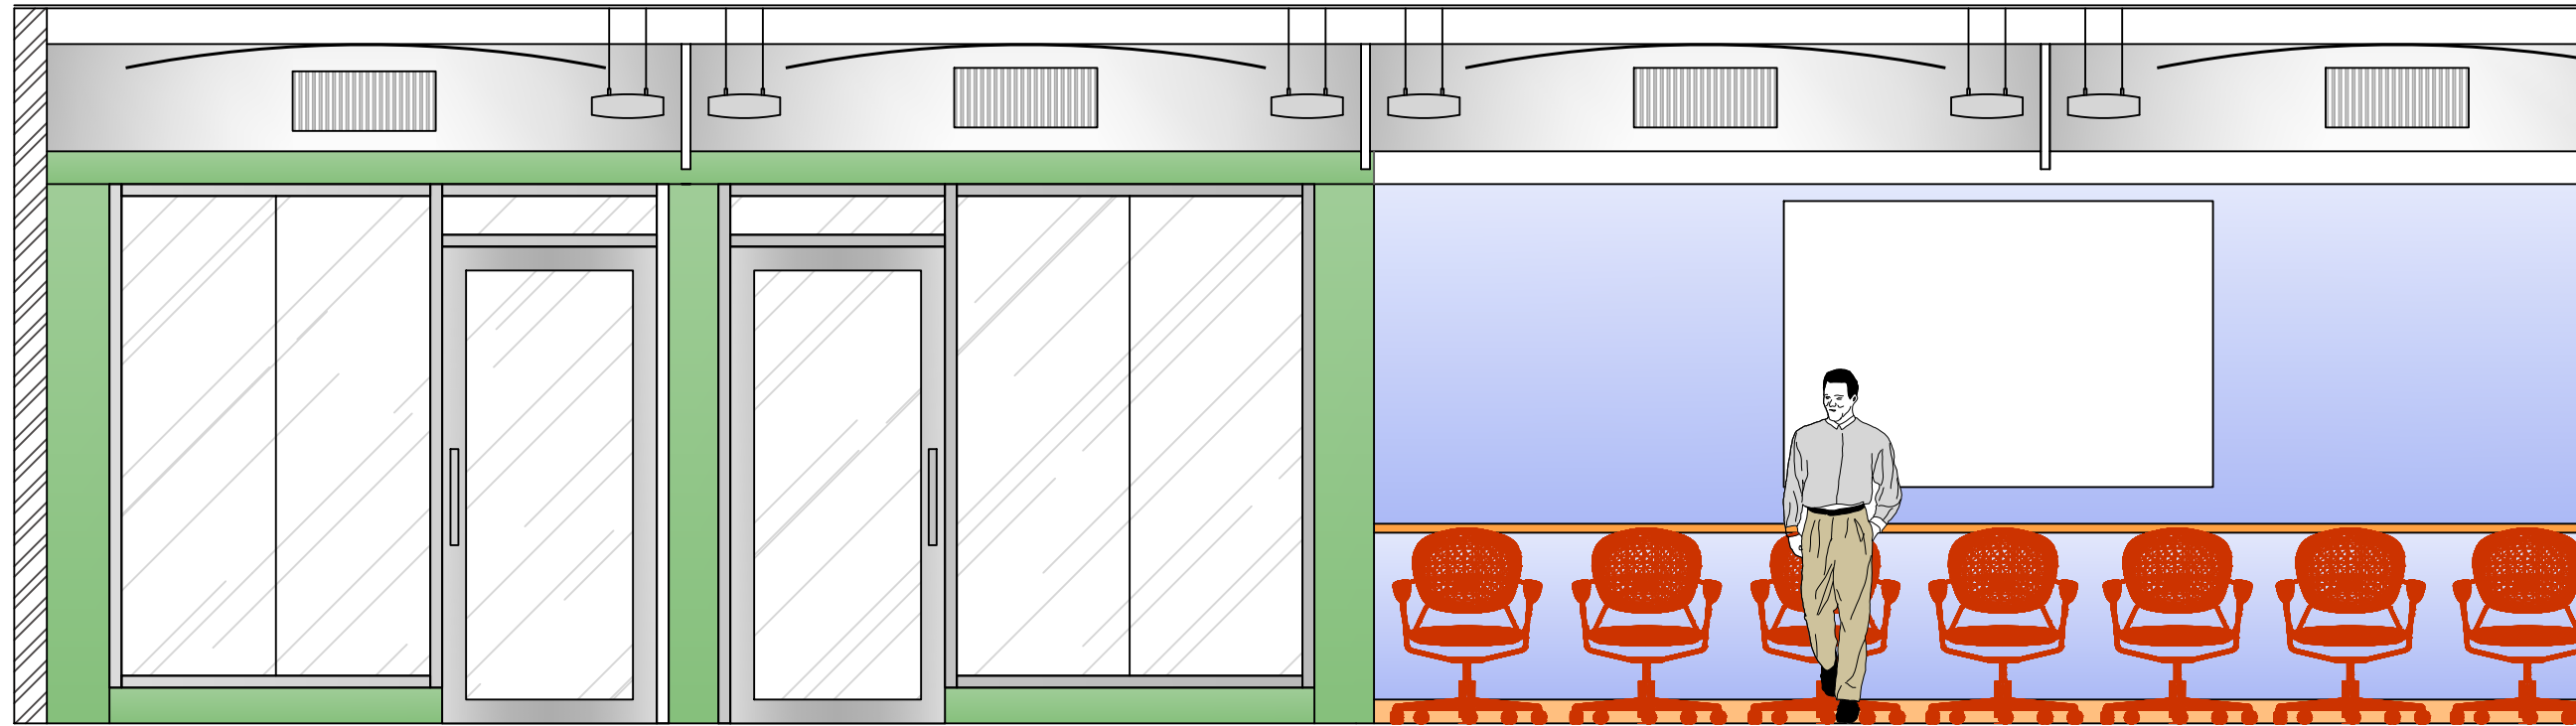

6th Form Meeting Room

6th Form Meeting Room

Computer Station


THIS DRAWING IS TO BE READ IN CONJUNCTION WITH THE SPECIFICATIONS OF WORK AND RELEVANT STRUCTURAL AND SERVICES DRAWINGS

**DESIGN STUDIOS LTD**  
 INTERIOR DESIGN CONSULTANTS  
 #21, Henry Pierre Street, Woodbrook, Port of Spain.  
 Telephone/ Fax: (868) 628-0781

JOB NAME & ADDRESS:

FATIMA COLLEGE

MUCURAPO ROAD, ST. JAMES  
 PORT OF SPAIN, TRINIDAD, W.I.

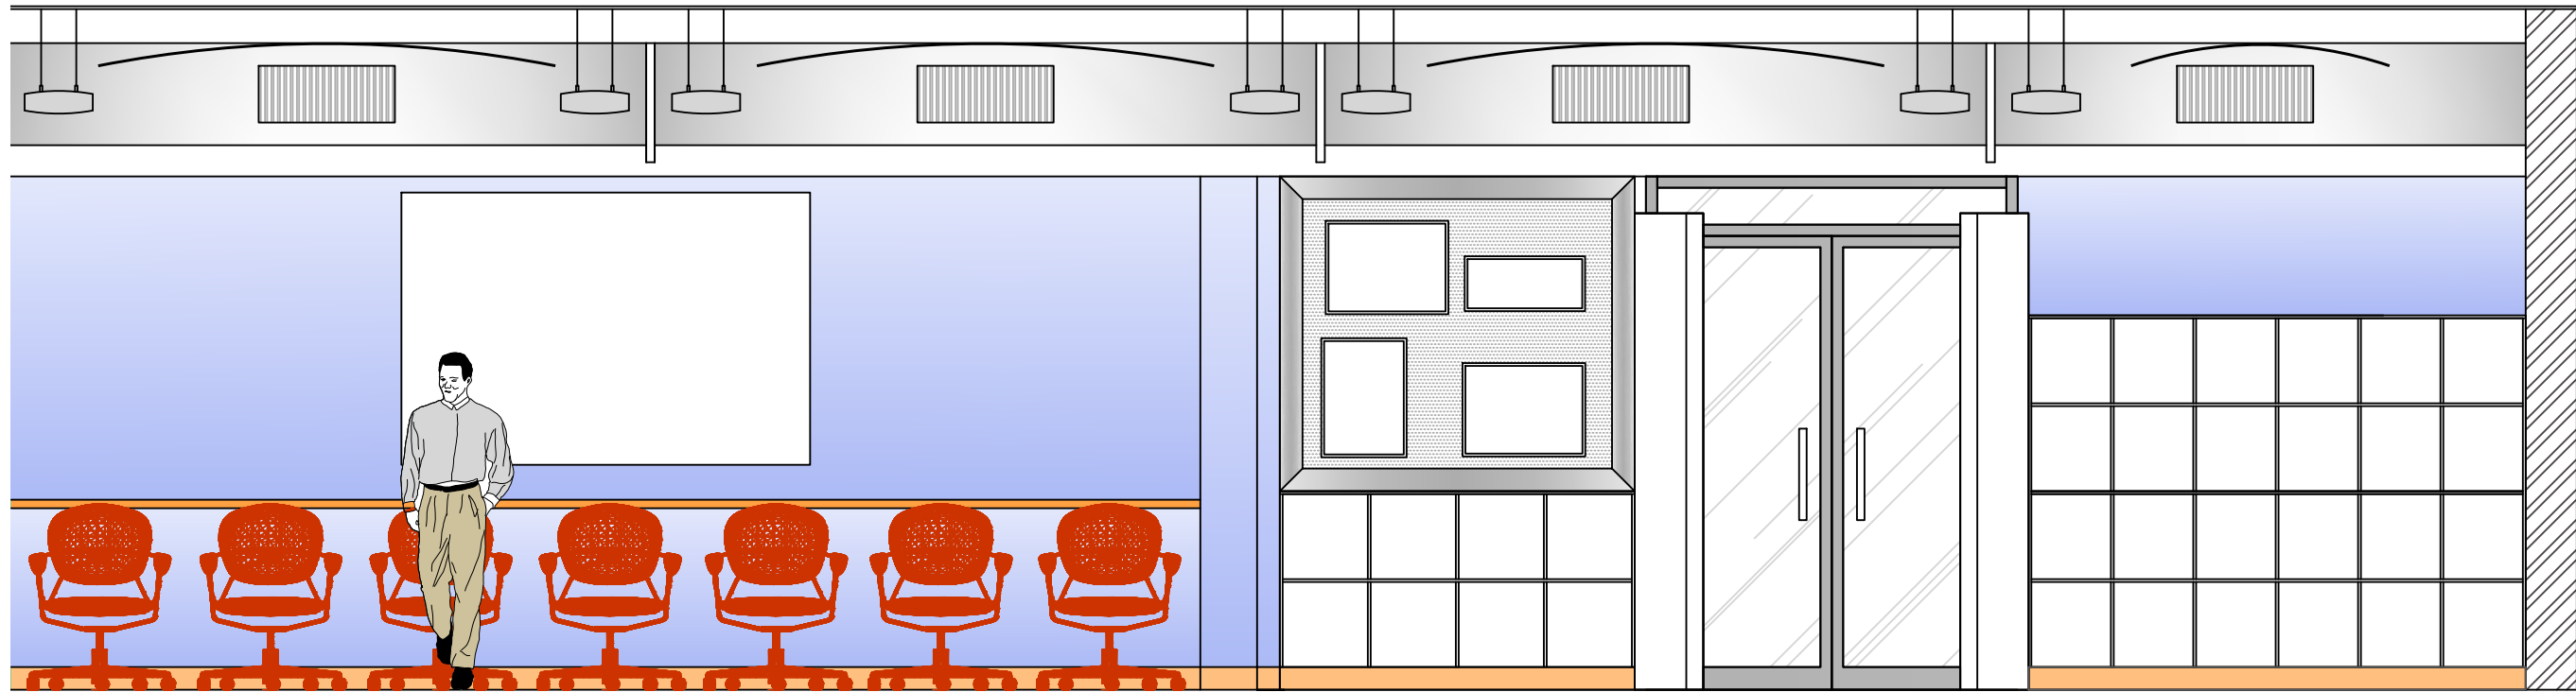

Computer Station

Book Bag Storage

Entrance


Book Bag Storage

PROPOSED FATIMA LIBRARY  
 Sectional Elevation B-B

SCALE: 3/8"=1'-0"

TITLE: PROPOSED LIBRARY Sectional Elevation C-C		CHK'D BY: J.CAMACHO	
DATE: 27/06/11	SCALE: 3/8"=1'-0"	PROJECT No.:	
DRWN BY: S.RAMOUTAR		10/03/18	
No.	DATE	REVISION	

COPYRIGHT © 2010 DESIGN STUDIOS LTD.  
 NO PART OF THIS WORK SHOULD BE REPRODUCED WITHOUT THE AUTHORIZATION OF THE COPYRIGHT OWNER.

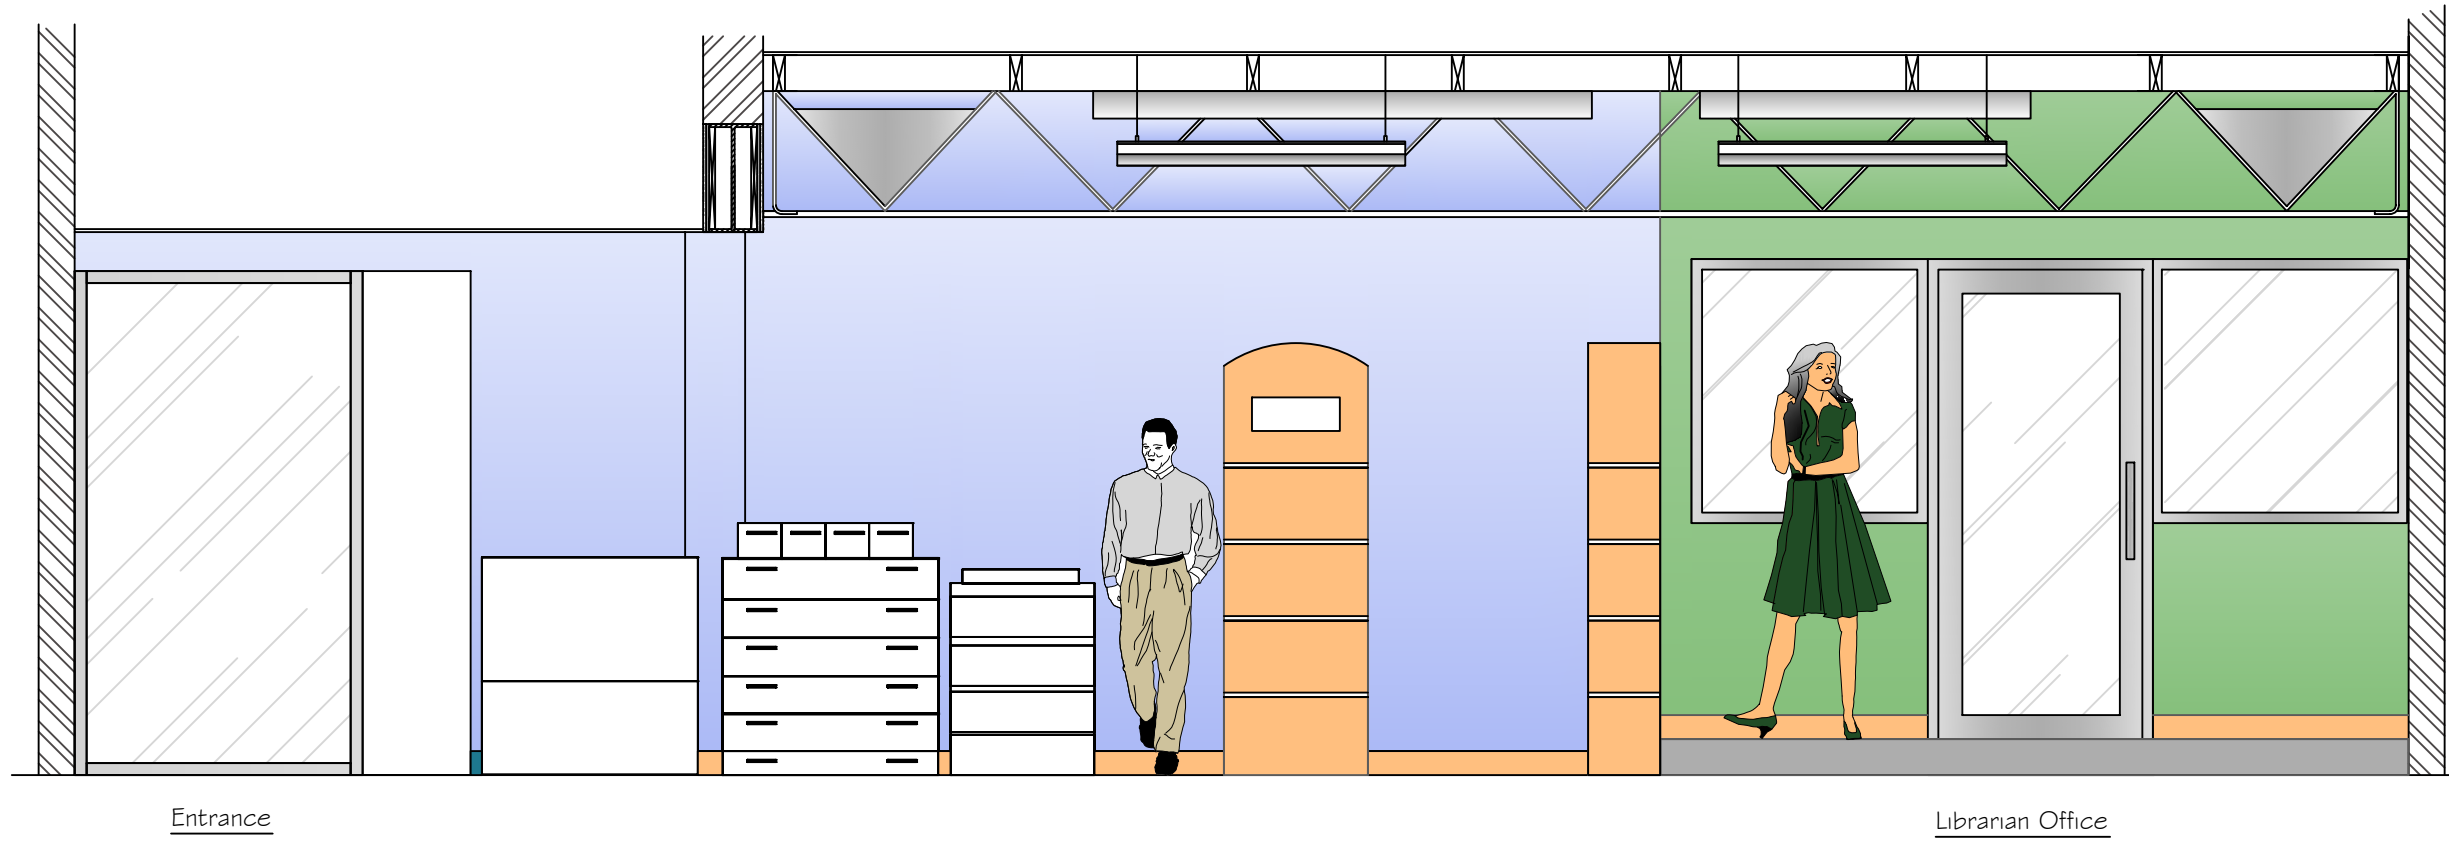

PROPOSED FATIMA LIBRARY  
Sectional Elevation C-C

SCALE: 3/8"=1'-0"

THIS DRAWING IS TO BE READ IN CONJUNCTION  
WITH THE SPECIFICATIONS OF WORK AND  
RELEVANT STRUCTURAL AND SERVICES  
DRAWINGS

**DESIGN STUDIOS LTD**  
INTERIOR DESIGN CONSULTANTS  
#21, Henry Pierre Street, Woodbrook, Port of Spain.  
Telephone/ Fax: (868) 628-0781

JOB NAME & ADDRESS:

FATIMA COLLEGE

MUCURAPO ROAD, ST. JAMES  
PORT OF SPAIN, TRINIDAD, W.I.

COPYRIGHT © 2010 DESIGN STUDIOS LTD.  
NO PART OF THIS WORK SHOULD BE REPRODUCED WITHOUT  
THE AUTHORIZATION OF THE COPYRIGHT OWNER.

No.	DATE	REVISION

TITLE: <b>PROPOSED LIBRARY</b>		CHK'D BY: J.CAMACHO
Sectional Elevation C-C		PROJECT No.:
DATE: 27/06/11	SCALE: 3/8"=1'-0"	10/03/19
DRWN BY: S.RAMOUTAR		